



CONTRACTOR TO CHECK ALL DIMENSIONS AND LEVEL ON SITE BEFORE COMMENCING ANY WORK OR PREPARING ANY SHOP DRAWINGS. FIGURED DIMENSIONS TAKE PRECEDENCE. DO NOT SCALE FROM PDF'S OR CADD FILES.
 © COPYRIGHT
 UNLESS OTHERWISE AGREED THIS DRAWING AND THE INTELLECTUAL PROPERTY CONTAINED HEREIN REMAINS THE PROPERTY OF WITH_ARCHITECTURE STUDIO.

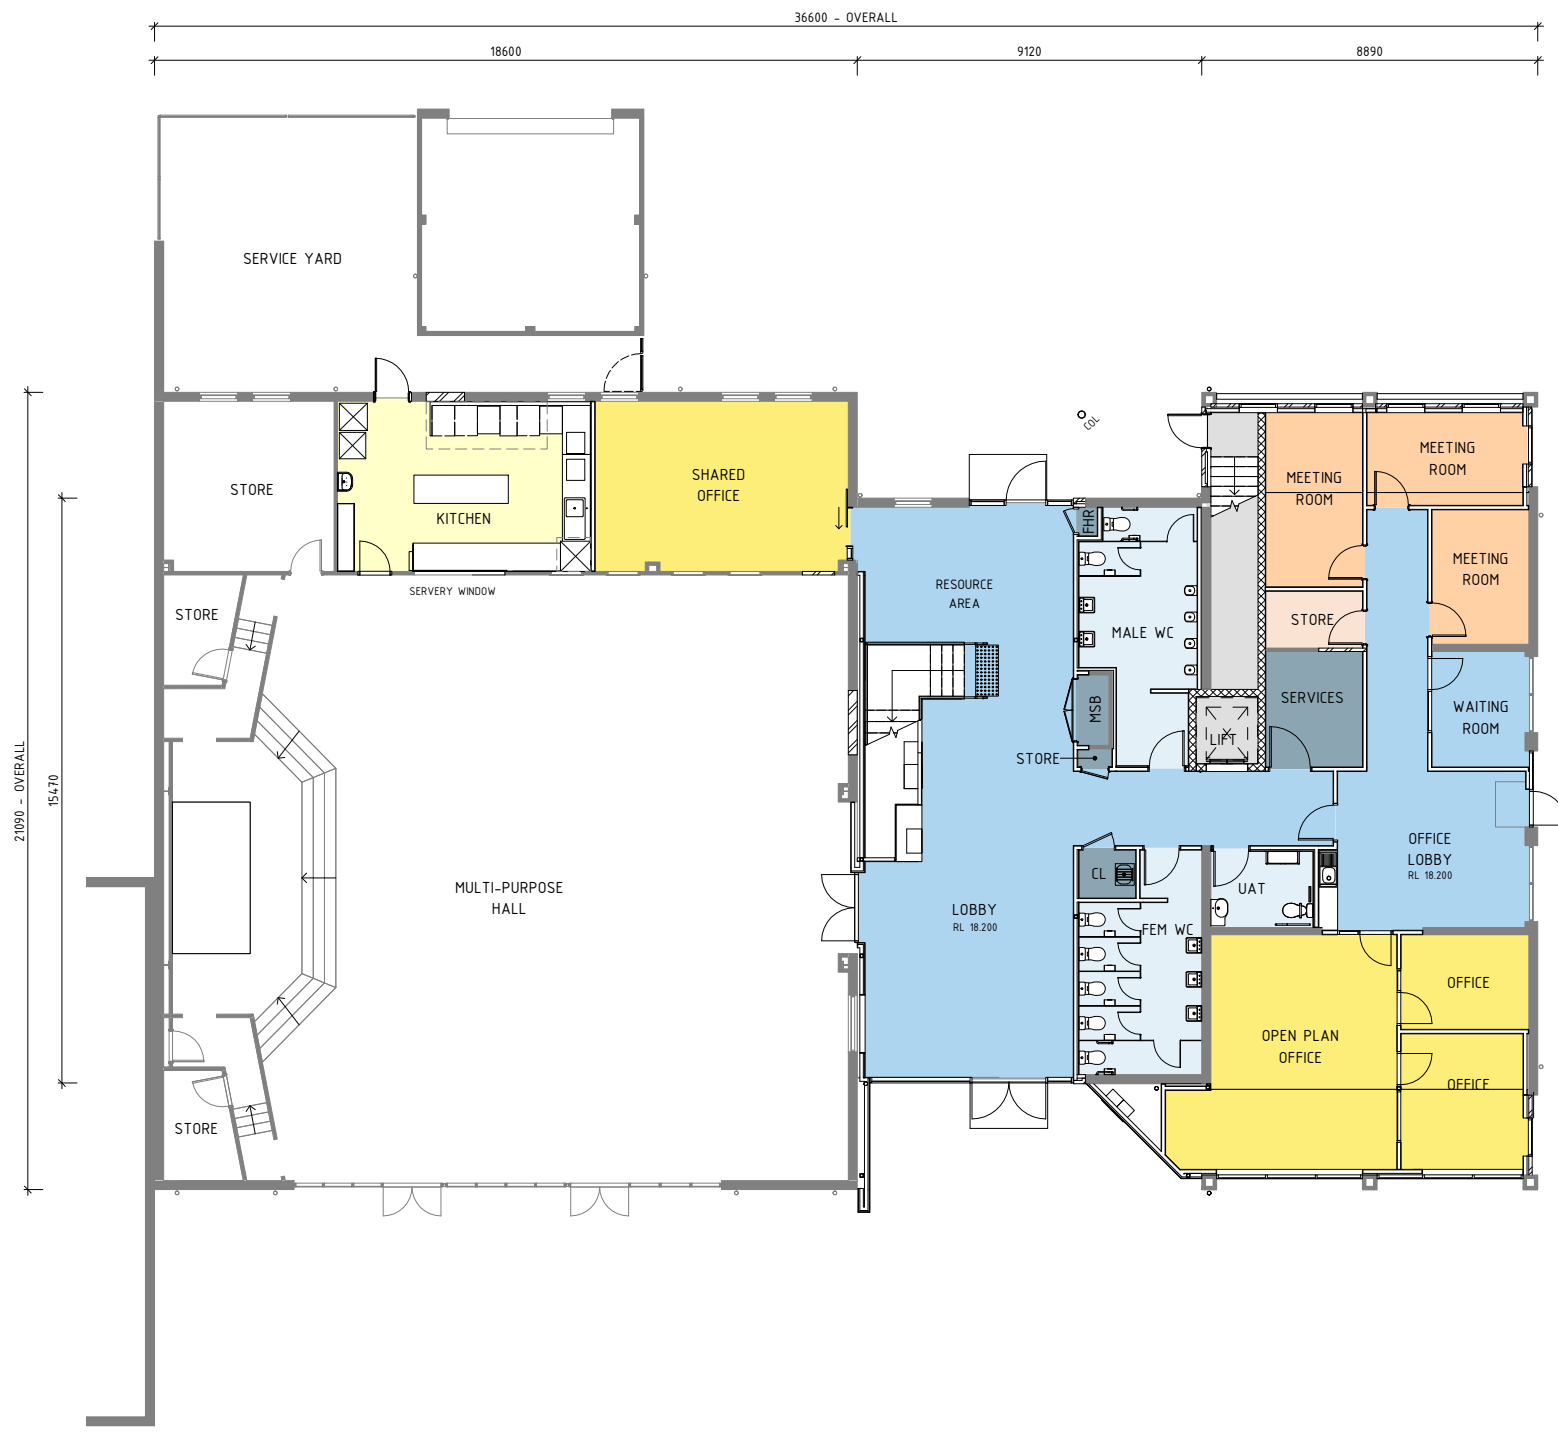

GROUND FLOOR
1 : 100

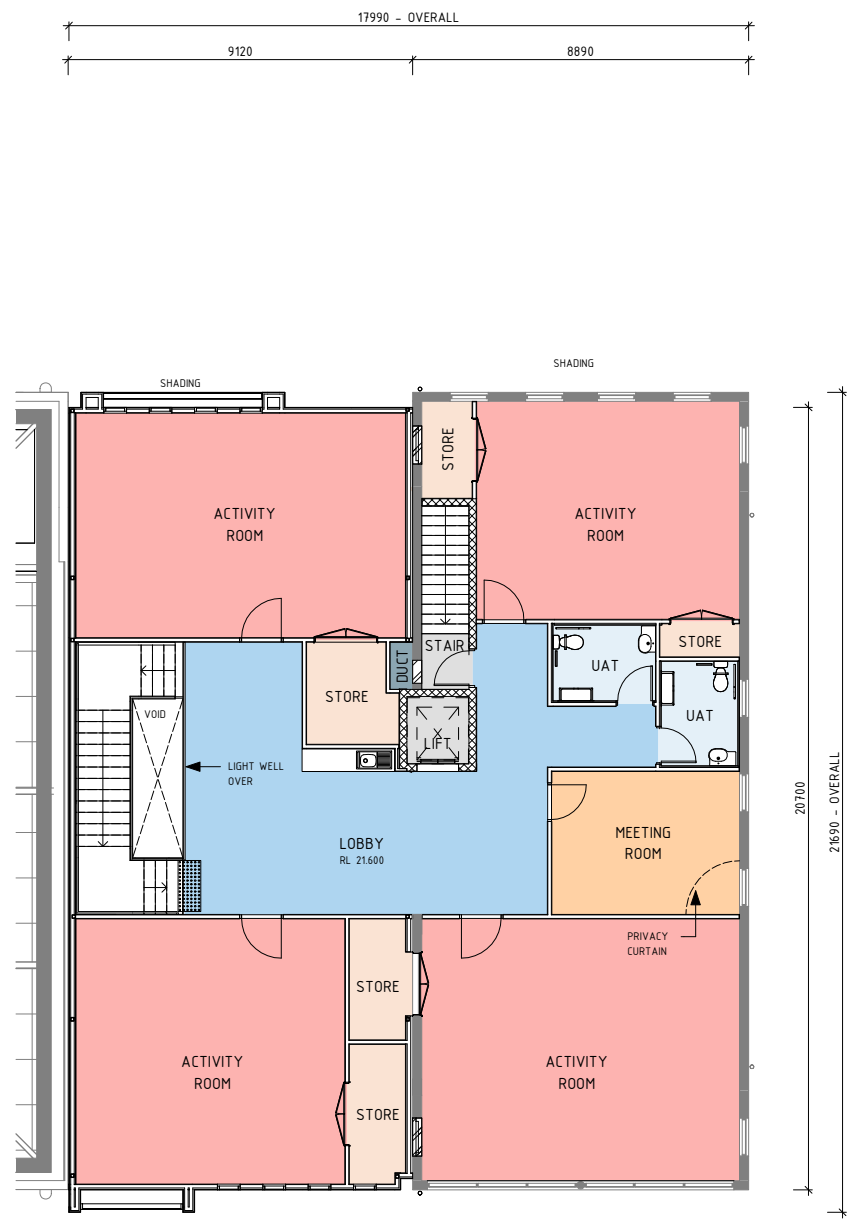

FIRST FLOOR
1 : 100

16/10/20	ISSUE FOR DEVELOPMENT APPLICATION	A
DATE	REVISION	No.



346 William Street
Perth 6000
Western Australia
+61 (0) 8 9328 4475
info@withstudio.com.au
withstudio.com.au

ARCHITECTURAL
CANNING COMMUNITY HUB
 CONTRACT DOCUMENTATION
 FLOOR PLANS

DRAWN	RD	DESIGNED	W_	REDUCTION
CHECKED	JN	PRINCIPAL		0 25
APPROVED	BM	GEOFF WARN	D+W.A JOB No.	2027
SCALE	1 : 100@ A1	DATE	DRAWING No.	REV
		OCT 2020	S03 - A	

